

【敷地面積 計算表】		
符号	計算 (m 2)	面積 (m2)
1	22.949 × 7.063 =	162.088787
2	28.250 × 7.470 =	211.027500
3	9.934 × 1.457 =	14.473838
4	11.899 × 5.898 =	70.180302
5	11.899 × 1.203 =	14.314497
6	11.037 × 6.470 =	71.409390
7	9.550 × 4.473 =	42.717150
8	9.550 × 4.210 =	40.205500
9	8.655 × 5.572 =	48.225660
10	11.914 × 4.781 =	56.960834
11	11.914 × 6.492 =	77.345688
12	9.842 × 1.098 =	10.806516
倍面積		819.755662
敷地面積		409.877831
		409.88

●全体面積			
	敷地面積	床面積	建築面積
敷地	409.88		
旧越前屋		317.58	167.75
土蔵 1		29.94	17.49
土蔵 2		37.57	30.53
赤ちゃんの駅		4.00	8.41
外部通路（西）		—	19.44
計	409.88	389.09	243.62
		94.93%	59.43%

【各室面積 計算表】		
	計算 (m m2)	面積 (m2)
売り場 1	9.620 × 5.750 = 55.315000	
	5.570 × 1.600 = 8.912000	64.23
倉庫 1	4.050 × 1.600 = 6.480000	6.48
廊下 1	6.620 × 1.970 = 13.041400	
	1.880 × 0.870 = 1.635600	14.68
和室 1 A	3.760 × 3.745 = 14.081200	14.08
和室 1 C	2.860 × 3.745 = 10.710700	10.71
床の間 1	1.880 × 0.765 = 1.438200	1.43
仏間 1	1.880 × 0.765 = 1.438200	1.43
縁側 1	0.745 × 4.510 = 3.359950	3.36
物入 1 A	1.880 × 0.870 = 1.635600	1.64
物入 1 B	1.430 × 0.870 = 1.244100	1.24
物入 1 C	2.860 × 0.765 = 2.187900	2.19
P S	1.430 × 0.870 = 1.244100	1.24
階段室 1	4.520 × 2.390 = 10.802800	
	0.745 × 0.450 = 0.335250	11.14
多機能WC 1	2.100 × 1.650 = 3.465000	3.47
男子WC 1	2.230 × 2.750 = 6.132500	
	1.510 × 1.100 = 1.661000	7.79
女子WC 1	2.560 × 2.750 = 7.040000	
	0.590 × 1.100 = 0.649000	7.69
厨房	1.800 × 2.750 = 4.950000	4.95
計	157.759500	157.75

【建物面積 計算表】		計算 (m 2)	面積 (m2)
● 越前屋			
1 階床面積			
い	16.985 ×	7.350 =	124.839750
ろ	3.775 ×	2.390 =	9.022250
は	8.690 ×	2.750 =	23.897500
計		I :	157.759500 157.76
2 階床面積			
い	16.985 ×	7.350 =	124.839750
ろ	3.775 ×	2.390 =	9.022250
へ	0.495 ×	4.510 =	2.232450
と	6.590 ×	3.600 =	23.724000
計			159.818450 159.82
合計			317.58
建築面積			
I		=	157.759500
a	0.050 ×	7.350 =	0.367500
b	0.495 ×	4.510 =	2.232450
c	8.690 ×	0.850 =	7.386500
計			167.745950 167.75




【各室面積 計算表】			
	計算 (m ㎡)		面積 (㎡)
和室 2 A	3.760 ×	3.745 =	14.081200
和室 2 B	2.860 ×	3.745 =	10.710700
和室 2 C	3.760 ×	2.840 =	10.678400
和室 2 D	3.750 ×	2.840 =	10.650000
和室 2 E	1.930 ×	2.840 =	5.481200
床の間 2 A	1.880 ×	0.765 =	1.438200
床の間 2 D	0.470 ×	1.700 =	0.799000
床の間 2 E	0.440 ×	0.925 =	0.407000
床脇 2	1.880 ×	0.765 =	1.438200
広縁 2	1.240 ×	4.510 =	5.592400
板間 2 A・吹抜	5.570 ×	6.585 =	36.678450
	3.710 ×	0.765 =	2.838150
板間 2 B	3.750 ×	4.050 =	15.187500
	2.060 ×	0.735 =	1.514100
板間 2 C	4.050 ×	2.100 =	8.505000
	2.060 ×	0.765 =	1.575900
倉庫 2	2.860 ×	2.840 =	8.122400
押入 2 A	1.860 ×	0.765 =	1.422900
押入 2 B	1.910 ×	0.765 =	1.461150
押入 2 C	1.990 ×	0.735 =	1.462650
押入 2 D	1.990 ×	0.765 =	1.522350
物入 2 B	0.440 ×	0.775 =	0.341000
階段室 2	4.520 ×	2.390 =	10.802800
	0.745 ×	0.450 =	0.335250
廊下 2	6.590 ×	0.760 =	5.008400
PS (北)	0.950 ×	0.765 =	0.726750
PS (南)	0.910 ×	1.140 =	1.037400
計			159.82

●土蔵 1			
1 階床面積・建築面積			
ち	4.585 ×	3.815 =	17.491775
計			17.491775
			17.49
2 階床面積			
り	2.815 ×	3.815 =	10.739225
ぬ	1.770 ×	0.965 =	1.708050
計			12.447275
合計			29.94


●土蔵 2			
1 階床面積			
る	3. 780 ×	5. 630 =	21. 281400
計		Ⅱ :	21. 281400
			21. 28
2 階床面積			
を	1. 950 ×	5. 630 =	10. 978500
わ	1. 830 ×	1. 925 =	3. 522750
か	1. 830 ×	0. 975 =	1. 784250
計			16. 285500
合計			37. 57
建築面積			
Ⅱ		=	21. 281400
e	1. 642 ×	5. 630 =	9. 244460
計			30. 525860
			30. 53

●赤ちゃんの駅			
床面積			
よ	$2.000 \times 2.000 =$	4.000000	
計	Ⅲ :	4.000000	4.00
建築面積			
Ⅲ	$=$	4.000000	
f	$2.900 \times 0.900 =$	2.610000	
g	$0.900 \times 2.000 =$	1.800000	
計		8.410000	8.41

●外部通路（西）			
建築面積			
e	14.400 ×	1.350 =	19.440000
計		19.440000	19.44

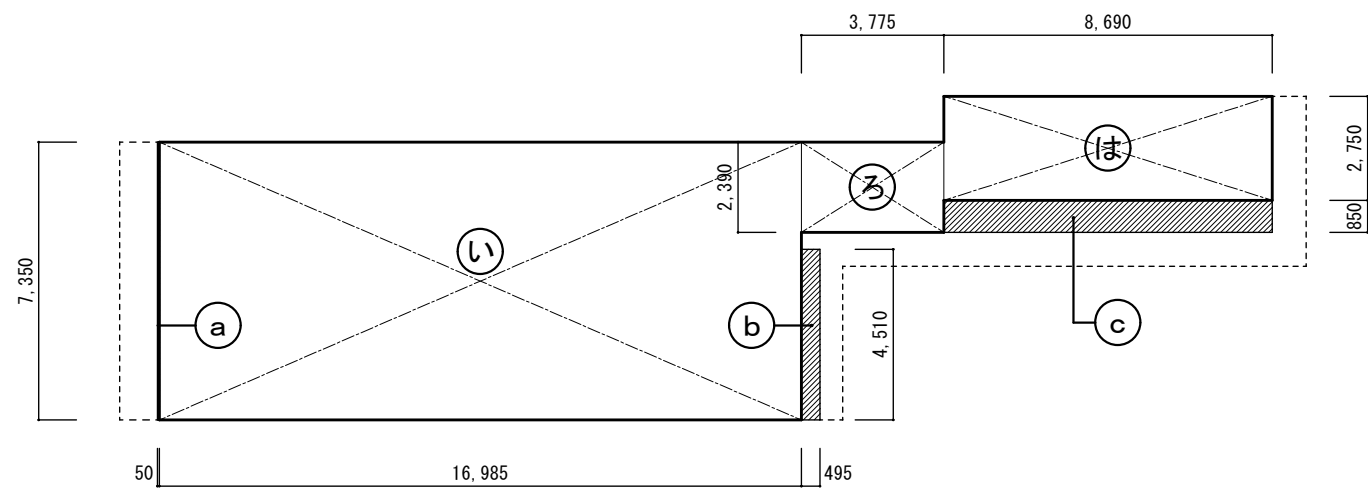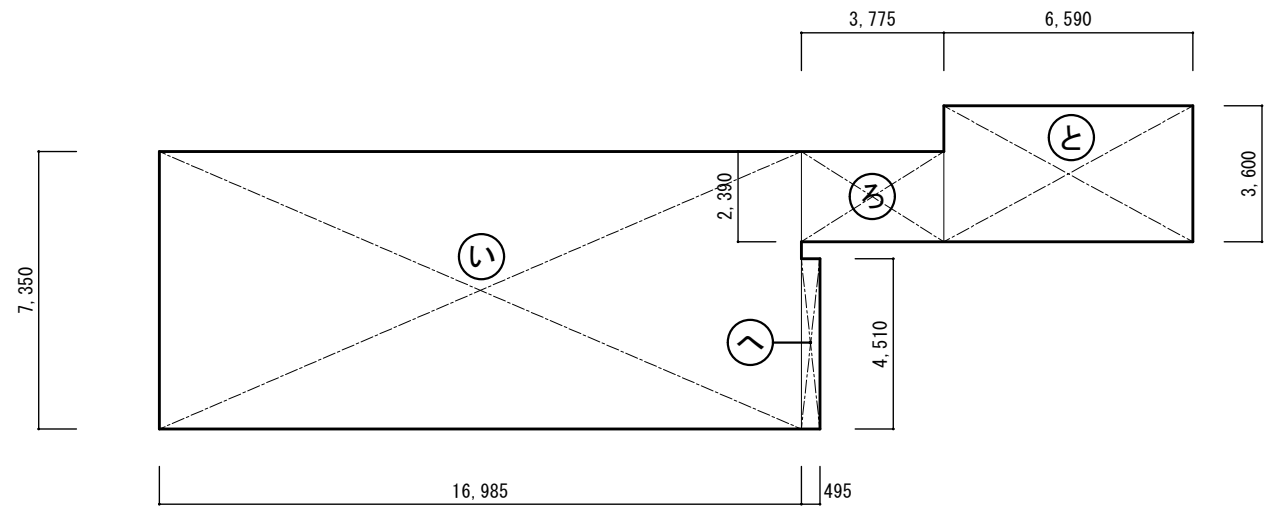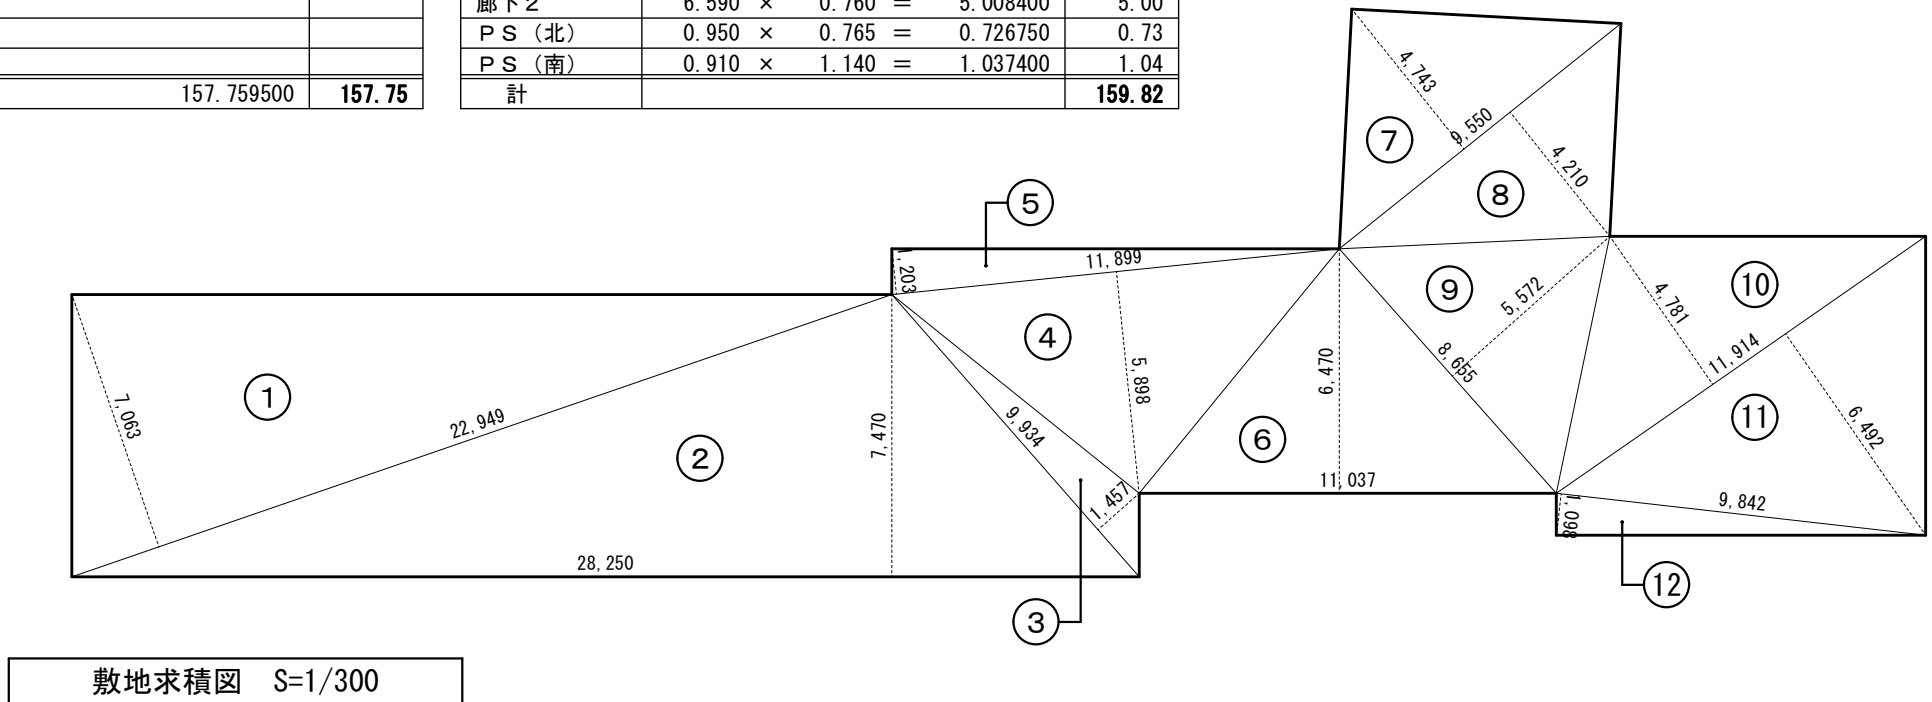


越前屋 建物求積図 S=1/200

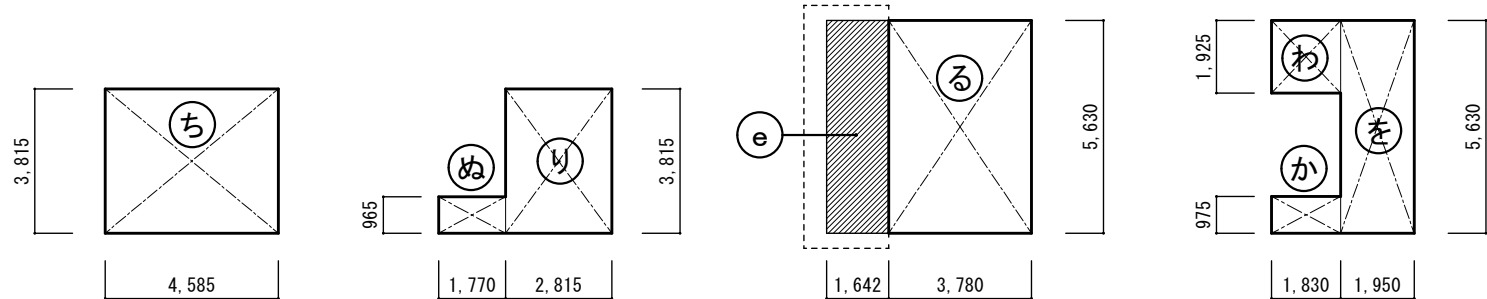

1 階


2 階

土蔵 1 建物求積図 S=1/200

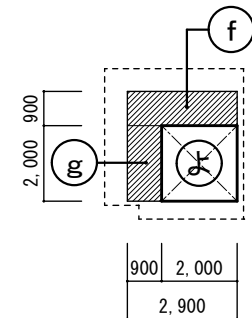


赤ちゃんの駅 建物求積図 S=1/200

土蔵 2 建物求積図 S=1/200

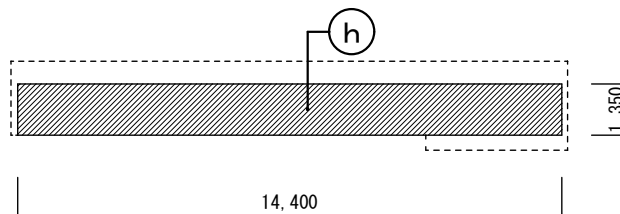


外部通路 (西) 建物求積図 S=1/200

[illegible]



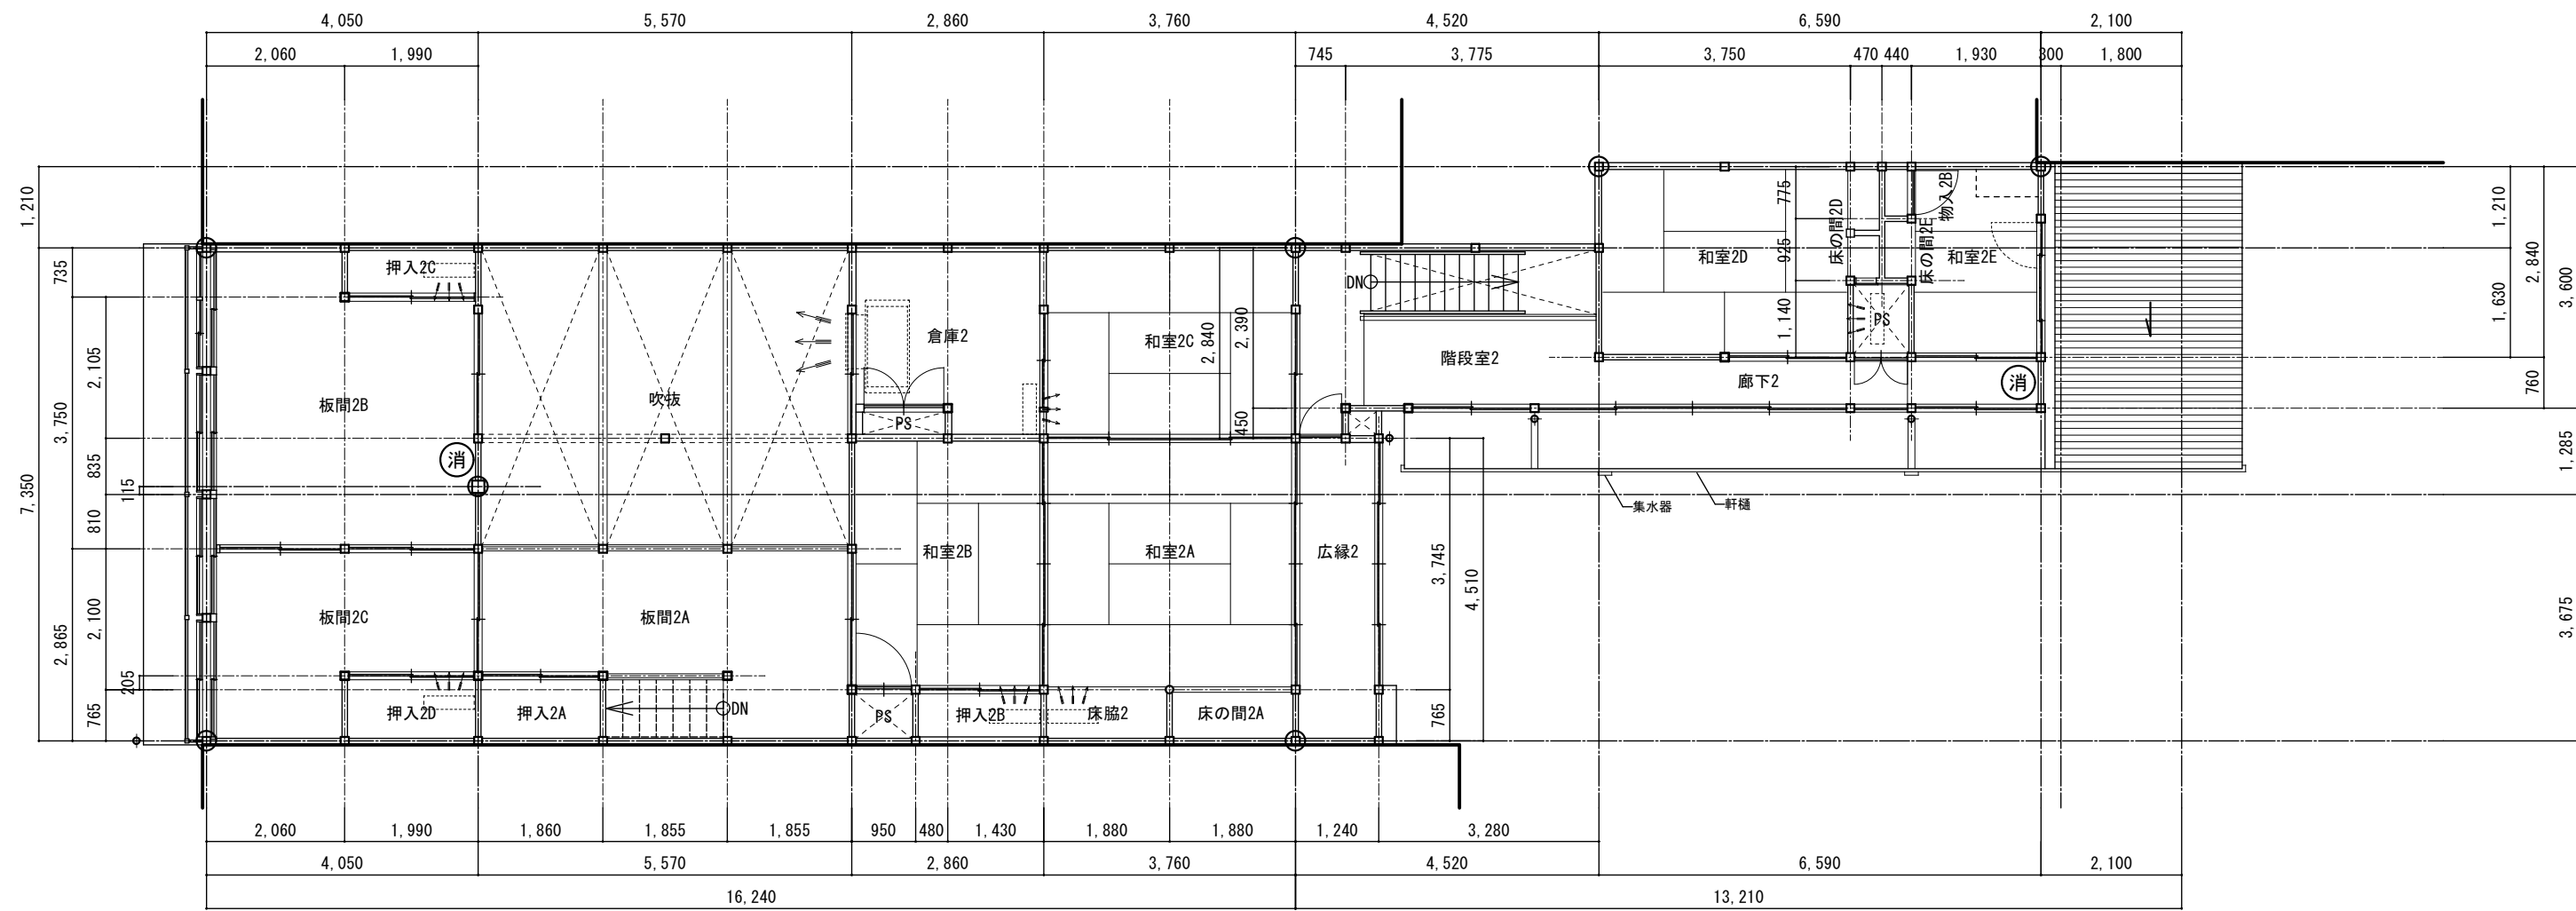


2階平面図 S=1/100

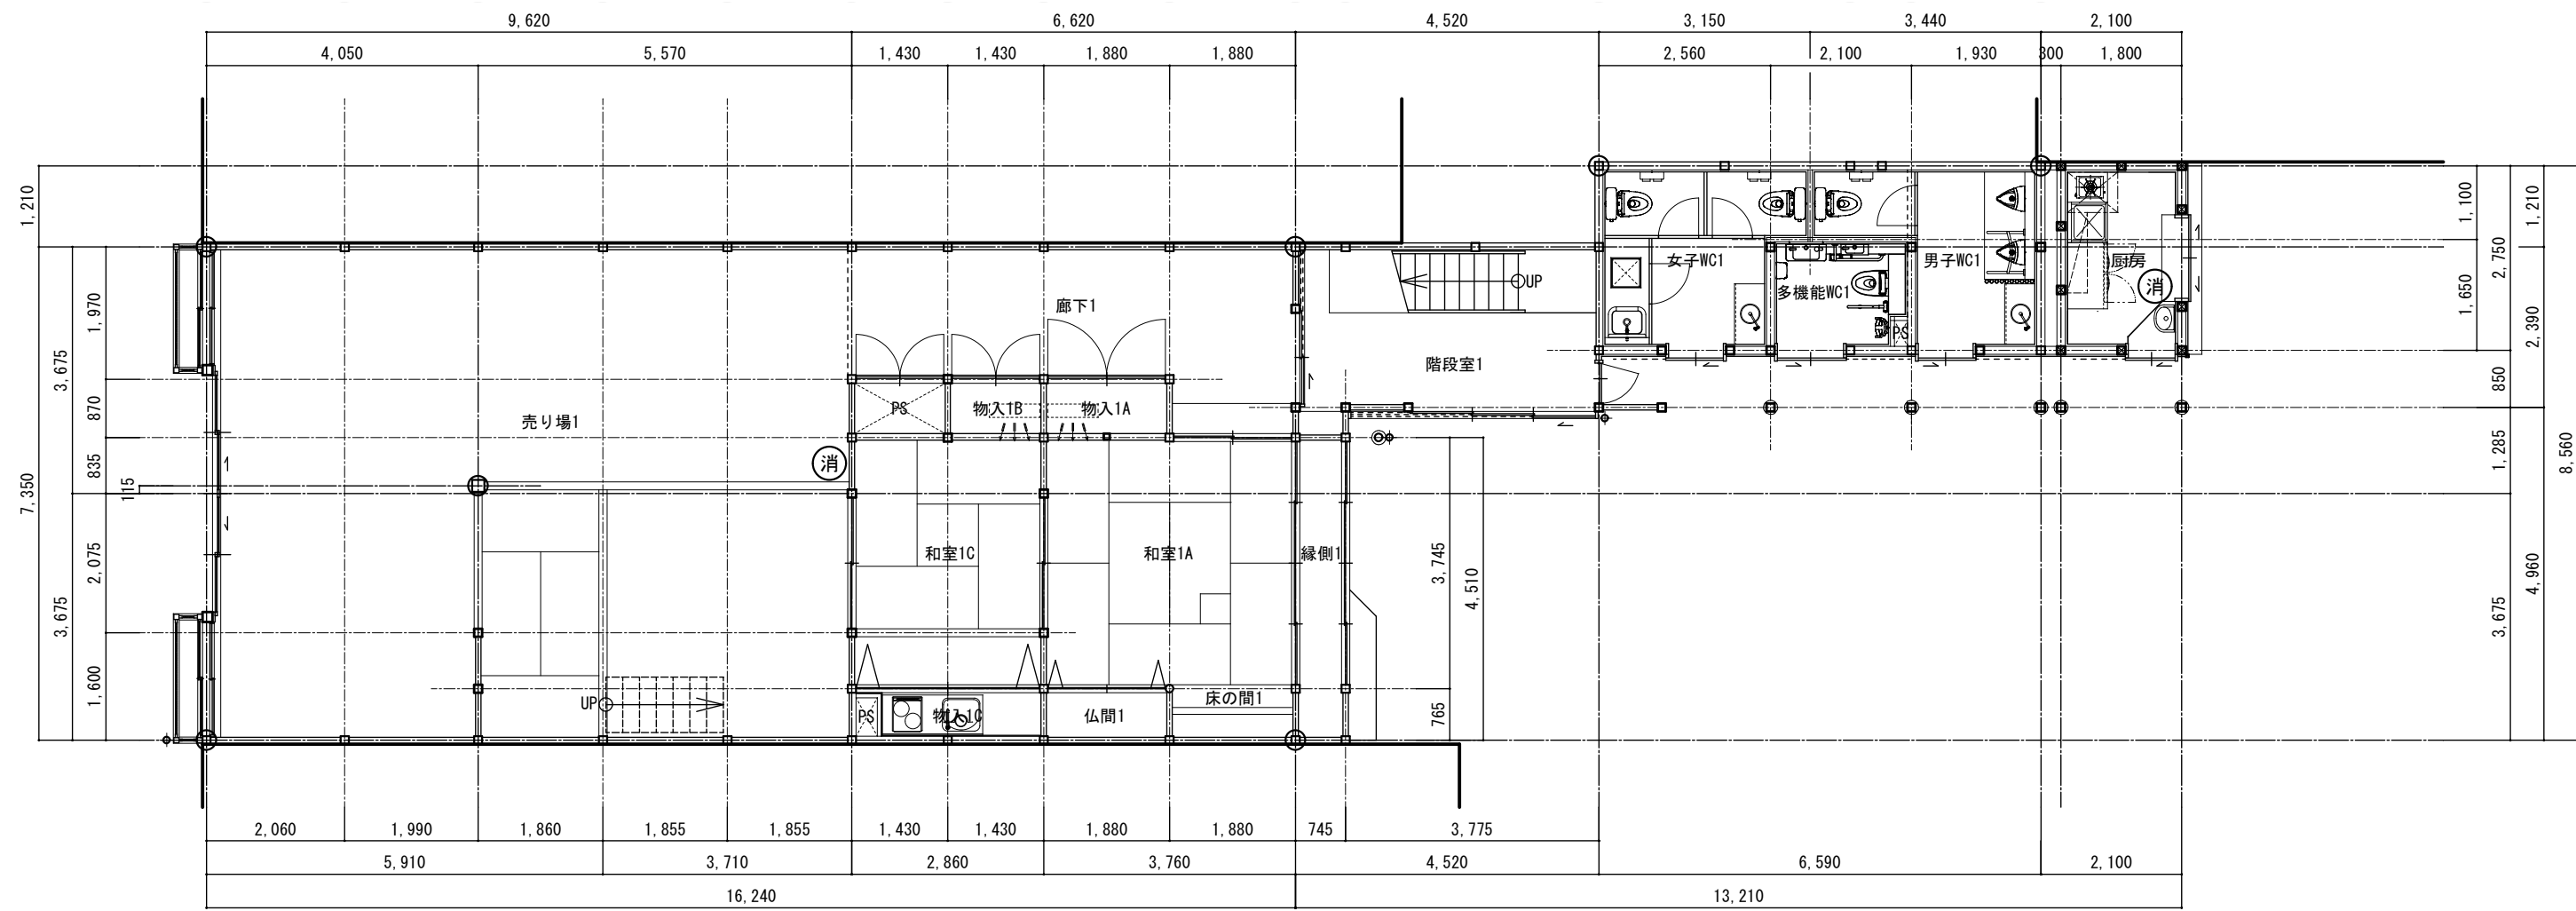

1 階平面図 S=1/100

[illegible]

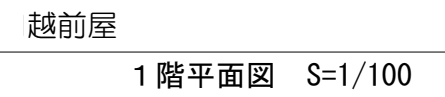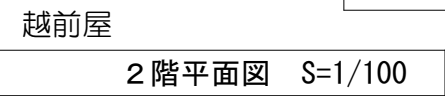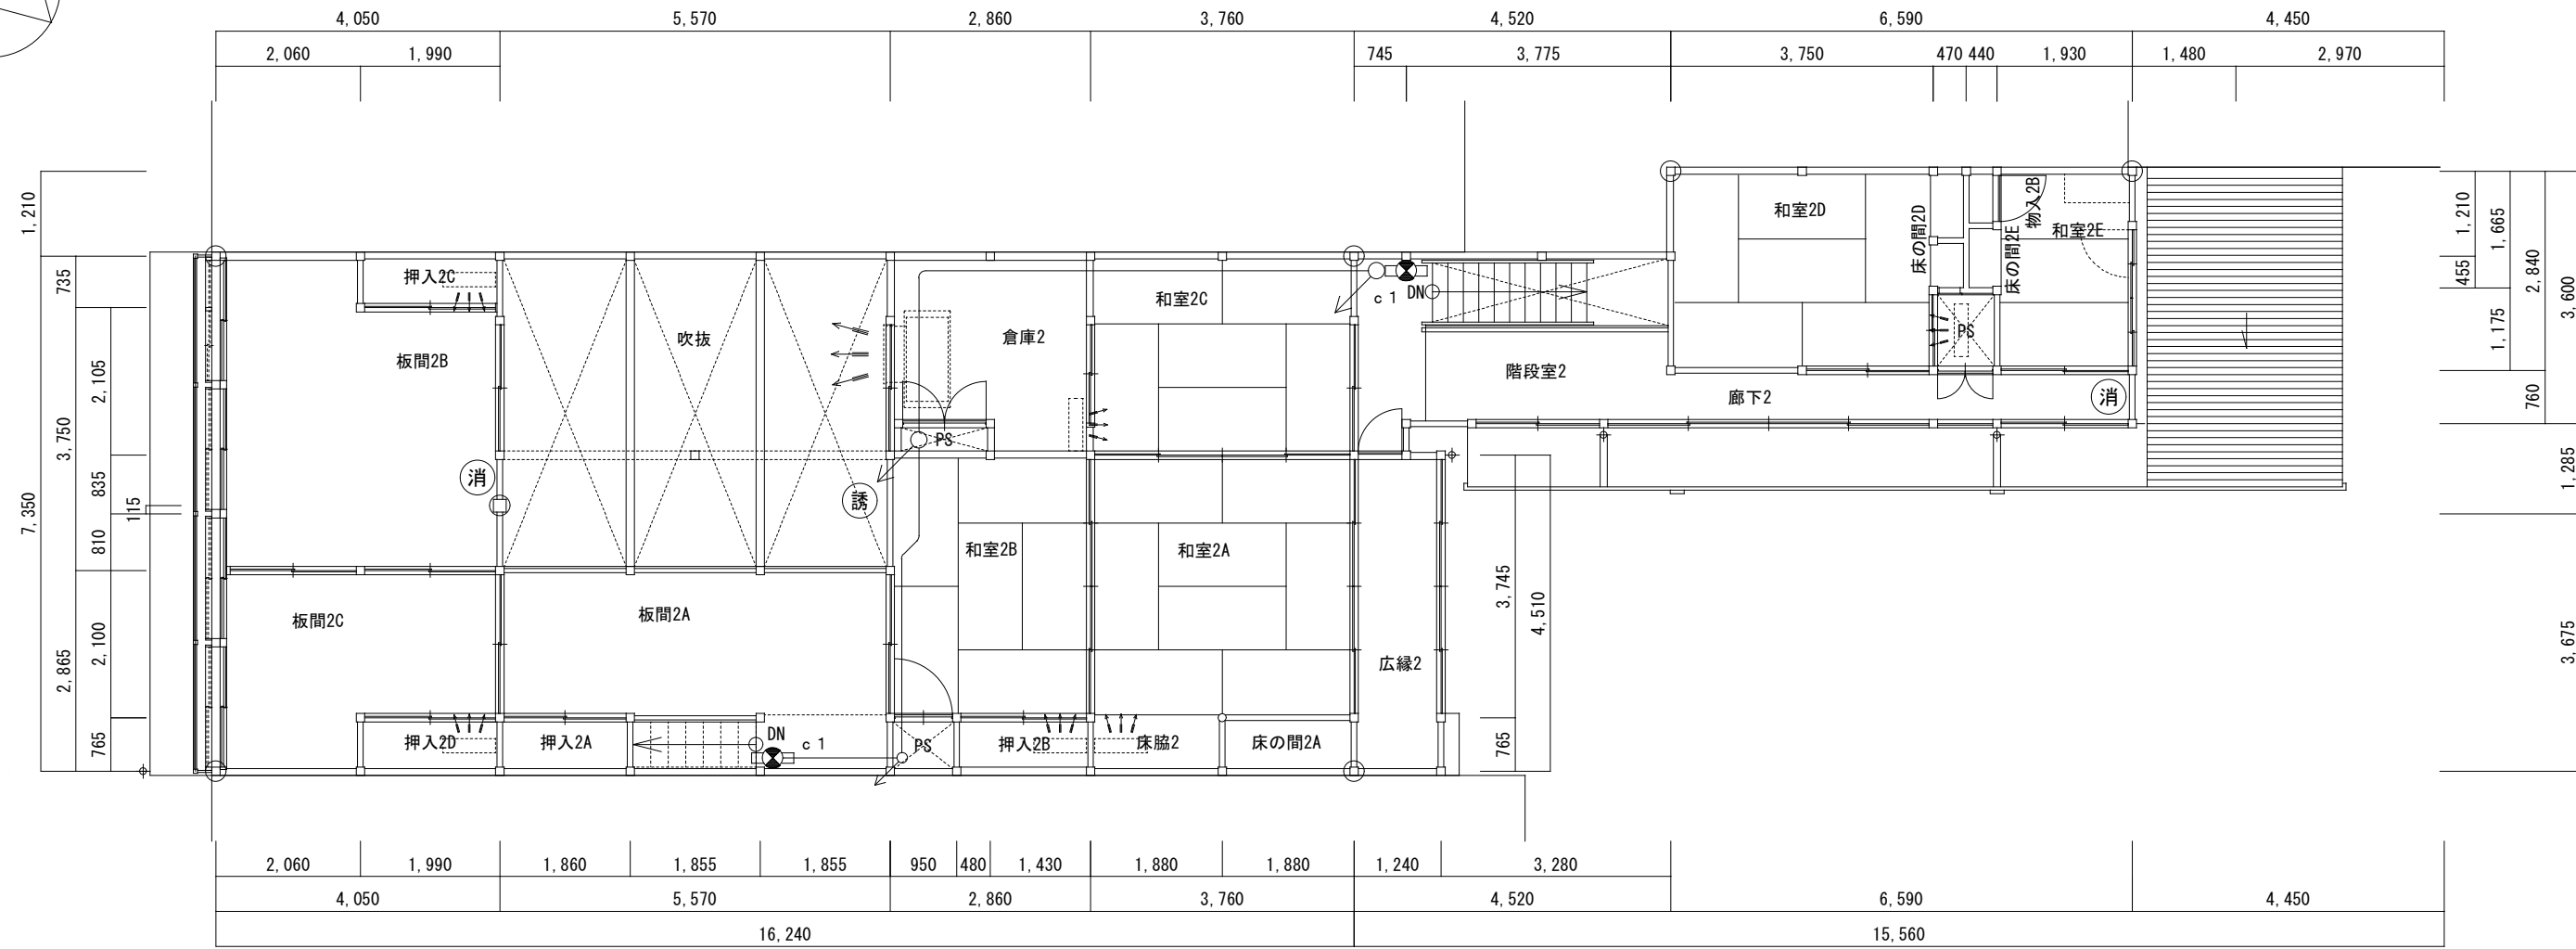

縮尺	1/100				